


# Society for Biomaterials 2017 Annual Meeting

## April 11 - 13, 2018

### Hilton Atlanta Downtown\_Galleria Exhibit Hall

### Atlanta, GA



Show Information	
Show Name	Society for Biomaterials 2017 Annual Meeting
Show Dates	4/11/2018 - 4/13/2018
Move-In	4/10/2018
Job #	G120340418
AE	Andrea Goldberg

Inventory as of 08/11/2017

Dimension	Size	Qty	SqFt
10'x10'	100	35	3,500
Totals:			35 3,500


DIS Posterboards = 95  
 SIS Posterboards = 39  
 Sides = 229

Icon	Floor Plan Legend
-	?
-	?
-	?
-	?
-	?
-	?

Venue Info	
Building Name	Capitol National Reses and Convention Center
Hall	Galleria Exhibit Hall
Floor	
Address	255 Courtland Street Atlanta, GA 30303

Drawing Information	
File Path	J:\_88 Projects\2017_18 S SHOW TO ORDER\2017\2017_AE.dwg
File Name	Society for Biomaterials 2017 Annual Meeting 20170811.dwg
Drawn By	Ron Schumacher
Last Saved	8/14/2017 1:26 PM
Saved By	Rschumacher
Tab	Floorplan
Paper Size	A3SI Mill (11.00 x 8.50 Inches)
Scale	1/32" = 1'-0"

1531 Carroll Drive NW  
 Atlanta, GA 30318  
 (v) 404-720-8600  
 (f) 404-720-8750

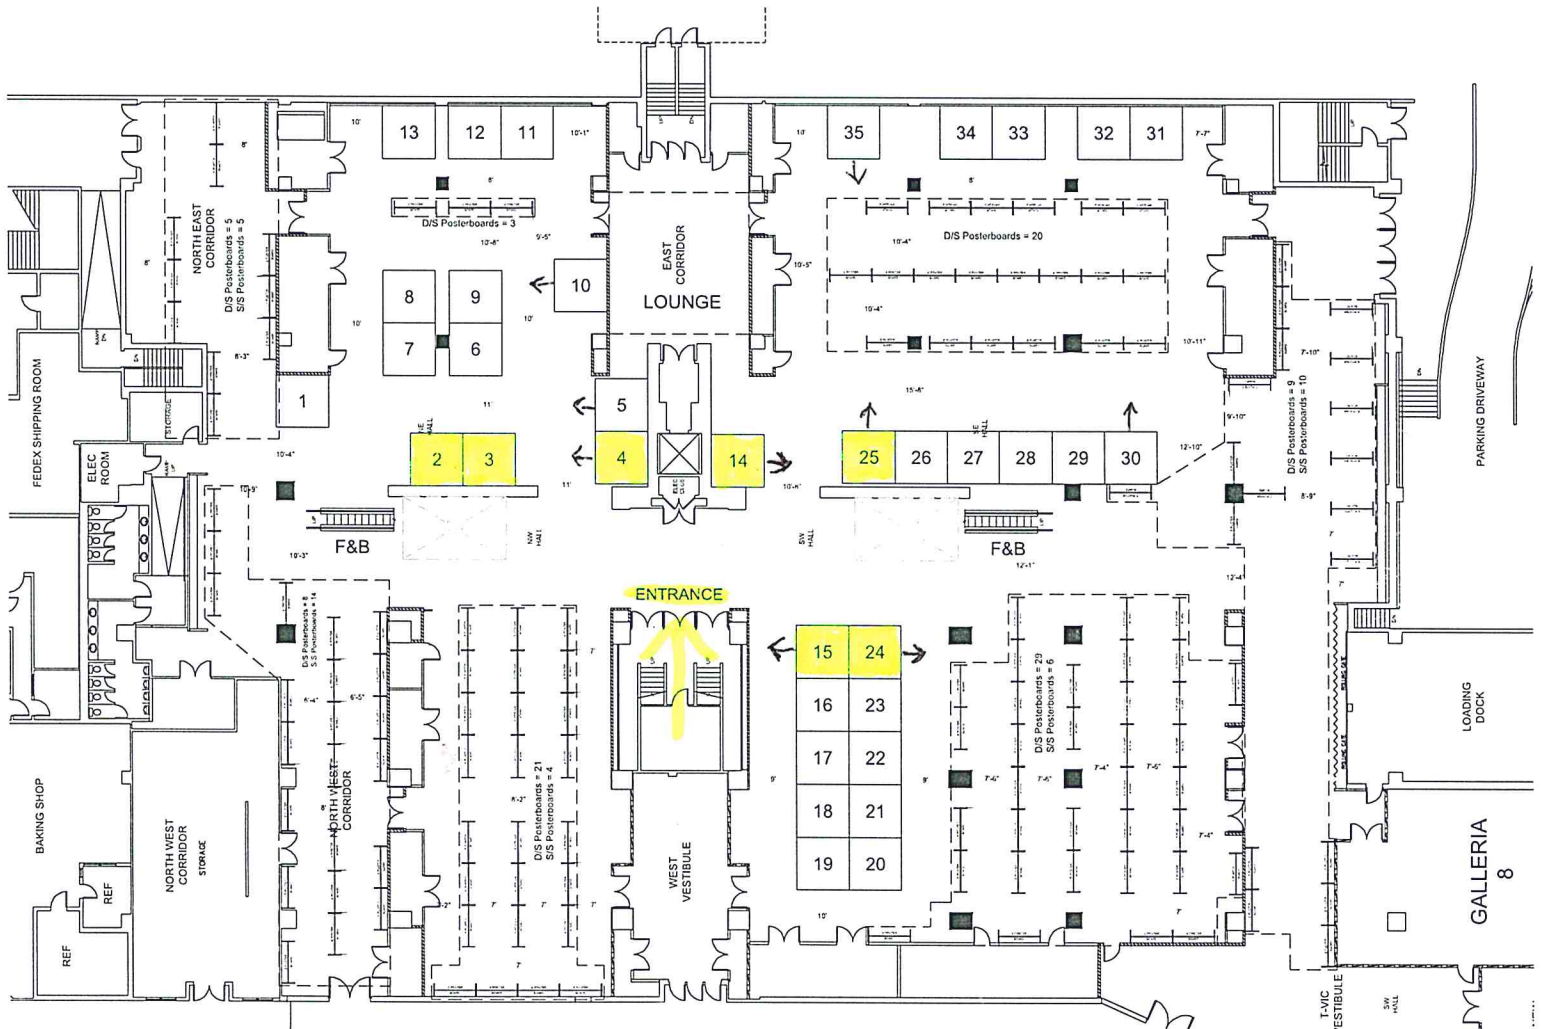

Shepard Exposition Services has made every effort to ensure the accuracy of all information contained on this floor plan. However, no warranties, either expressed or implied, are made with respect to this floor plan. If the location of building columns, utilities or other architectural components of the facility is a sole responsibility of the exhibitor/show management to physically inspect the facility to verify all dimensions and locations.

SUBJECT TO FIRE MARSHAL APPROVAL